


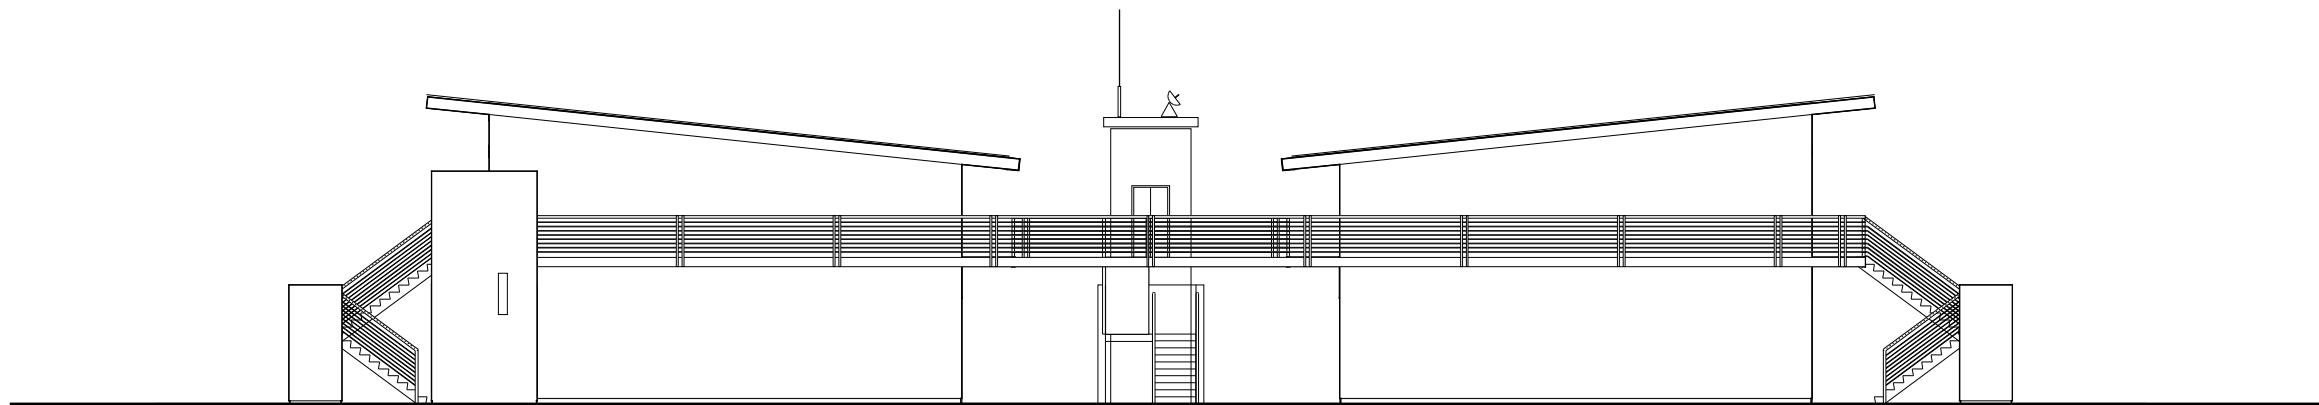

NORTH ELEVATION



WEST ELEVATION

<b>ALAN DRURY ARCHITECTS</b>		
33 EAST SAINT HELEN STREET ABINGDON OXON OX14 5EE		
T. 01235 553073 F. 01235 203085		
OFFICES AT RADCLIVE ROAD, GAWCOTT, BUCKS - APOLLO DEVELOPMENTS LTD		
<b>NORTH AND WEST ELEVATIONS</b>		
FEB 2006	1 : 200	325 / 1 / 05 - .