


SECTION THROUGH COURTYARD

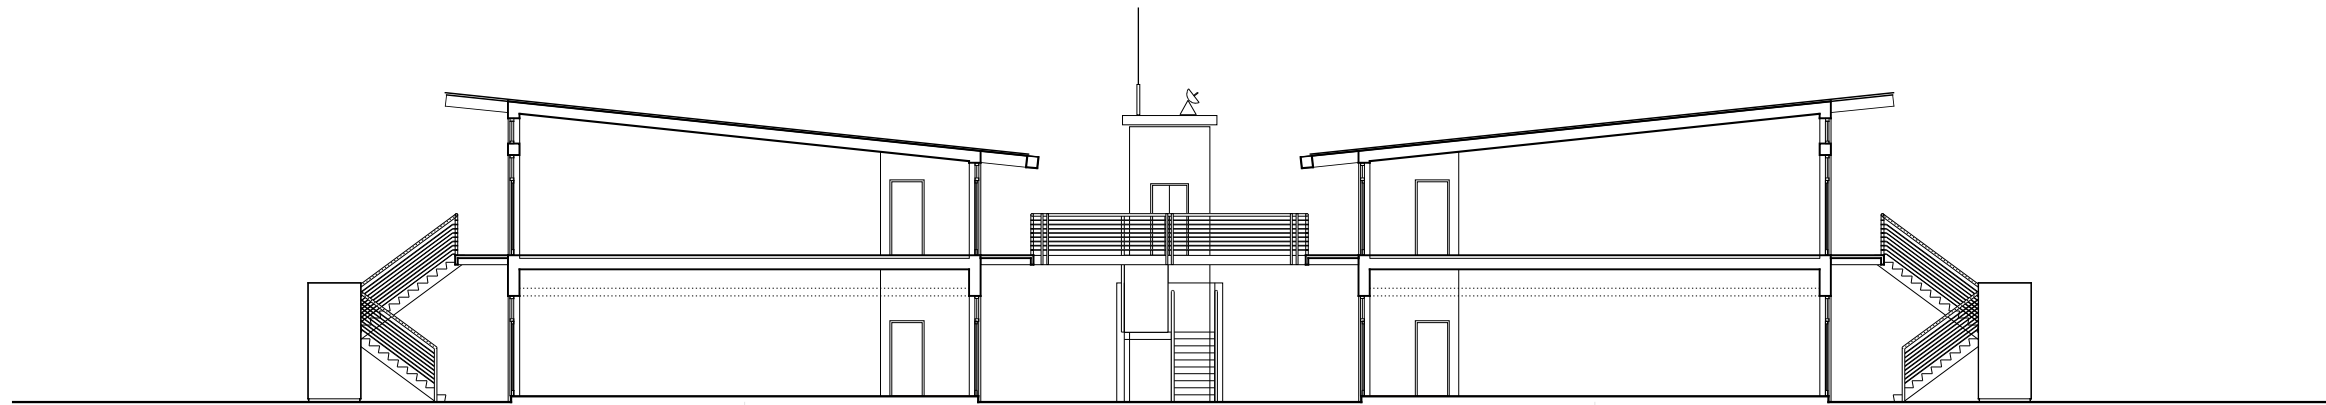

SECTION - NORTH-SOUTH

ALAN DRURY ARCHITECTS		
33 EAST SAINT HELEN STREET ABINGDON OXON OX14 5EE		
T. 01235 553073 F. 01235 203085		
OFFICES AT RADCLIVE ROAD, GAWCOTT, BUCKS - APOLLO DEVELOPMENTS LTD		
SECTIONS		
FEB 2006	1 : 200 <small>© A3</small>	325 / 1 / 07 - .